


EXCELLENT

Built 1931, by
Forbes, J & G Ltd, Sandhaven

LENGTH OVERALL	24.40m	80' - 1"
LENGTH WATERLINE	22.95m	75' - 3"
BREADTH OVERALL	5.83m	19' - 1"
DRAUGHT TO BASELINE	2.36m	7' - 9"

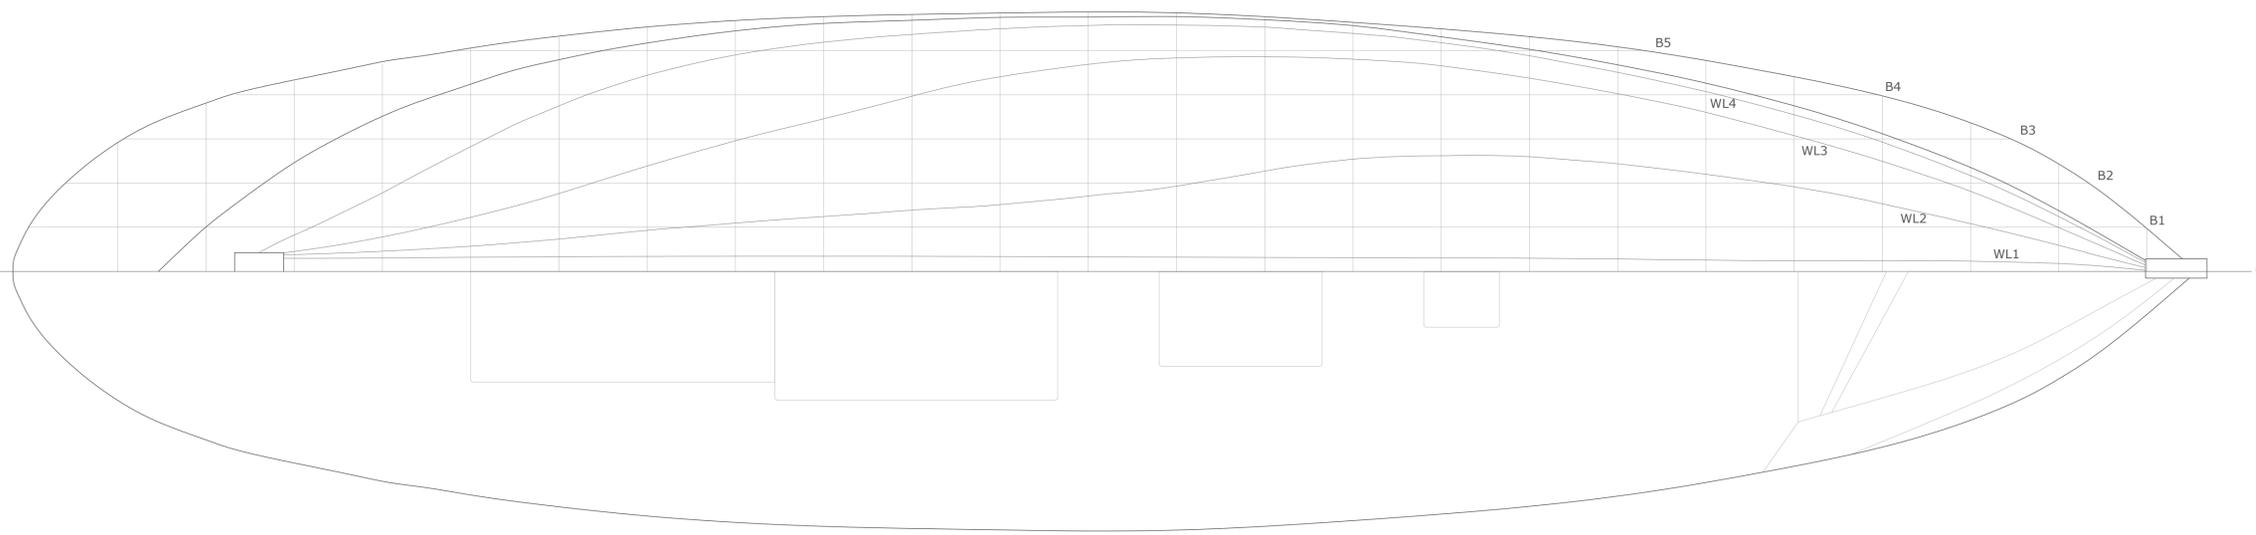

	JACK GIFFORD NAVAL ARCHITECT LIMITED	
	info@jackgifford.co.uk Falmouth, Cornwall, UK	
SCALE: 1:40	DRAWN: JRG	DATE: 12/06/17
SHEET SIZE: A1	TITLE: MFV EXCELLENT - LINES PLAN	
DRAWING NO.: 018-00-01		

This document is property of Jack Gifford Naval Architect Ltd. and cannot be copied, modified in whole or in part without prior written permission. Jack Gifford Naval Architect Ltd. accepts no responsibility for the consequences resulting from the misuse or alteration and subsequent use of this drawing. ©2017